
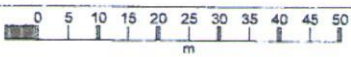
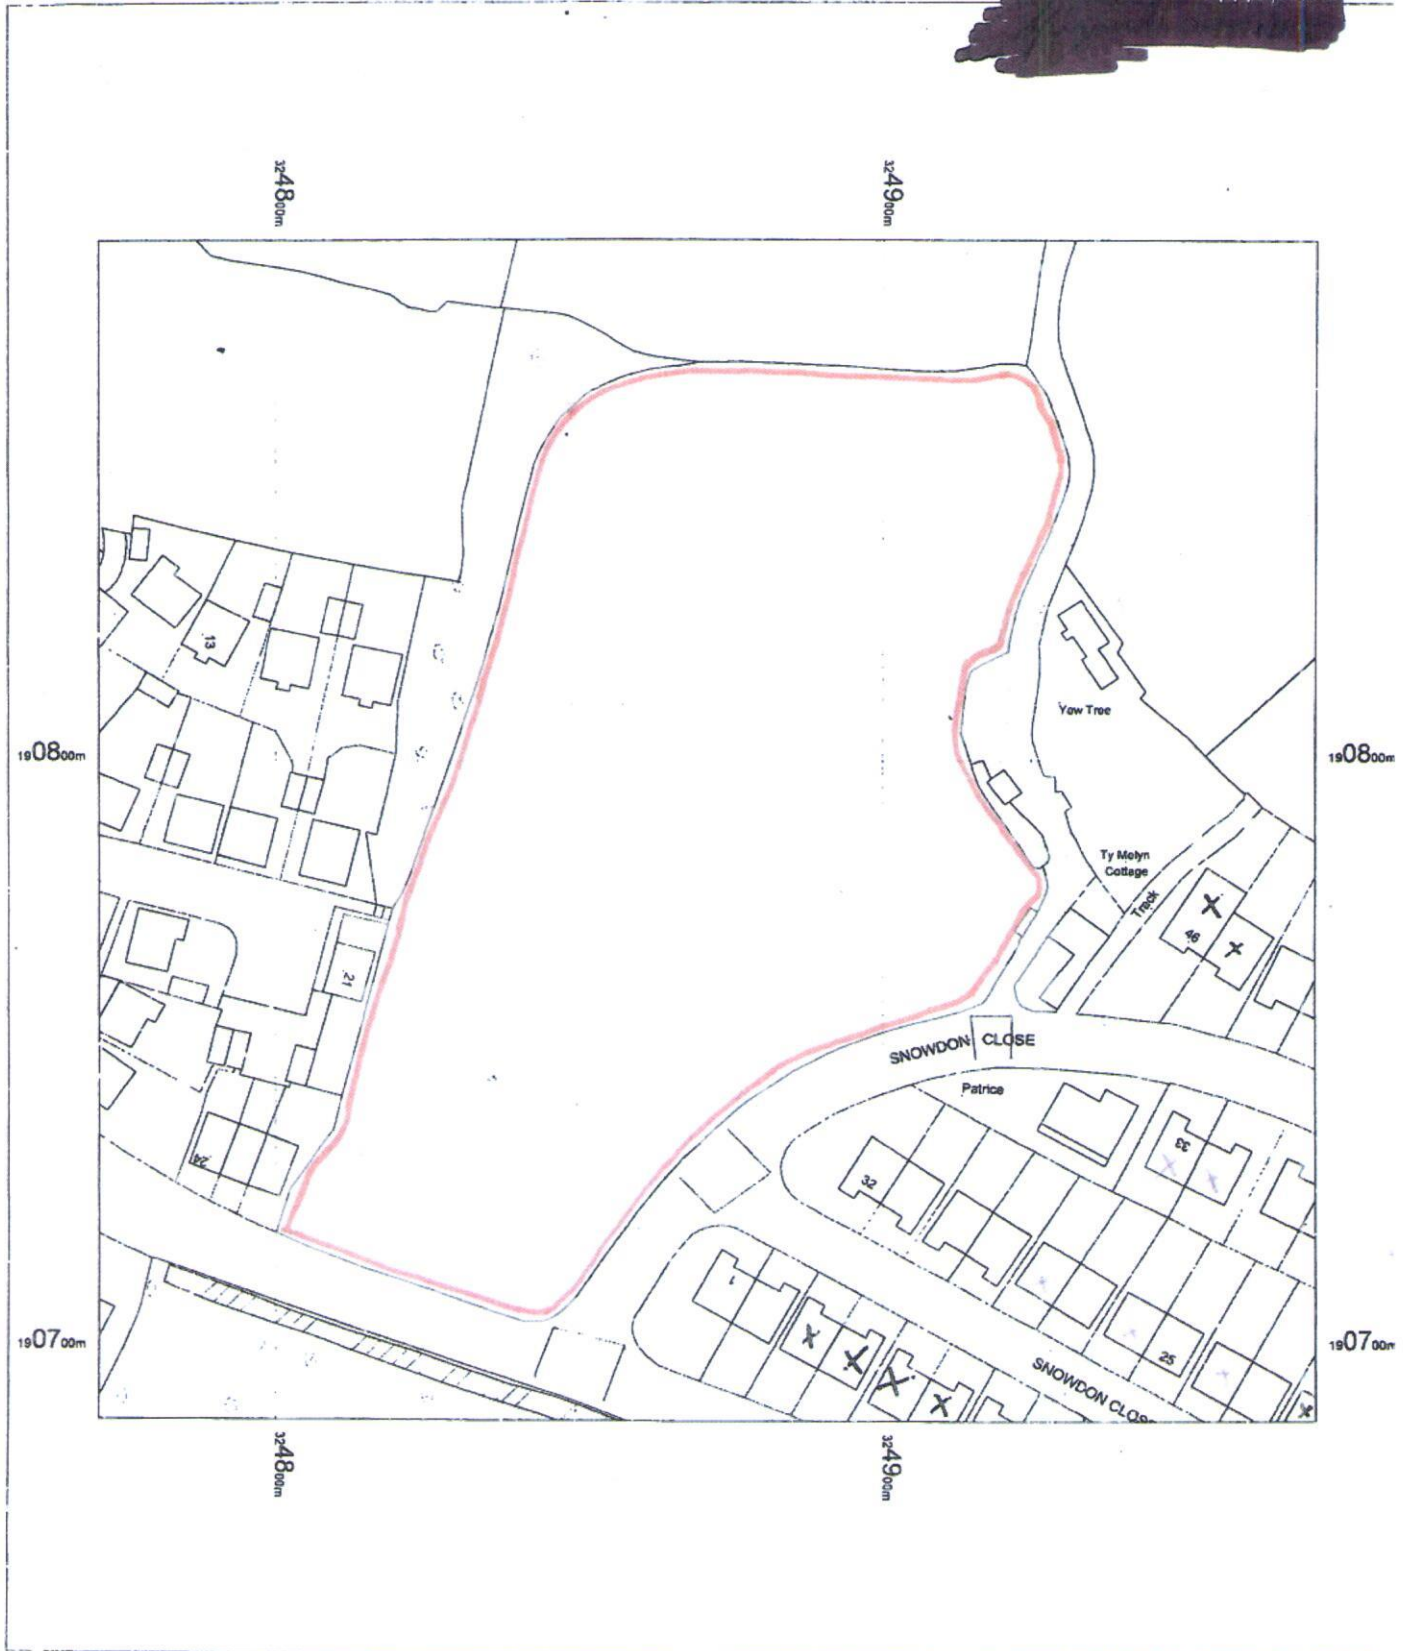


Map A

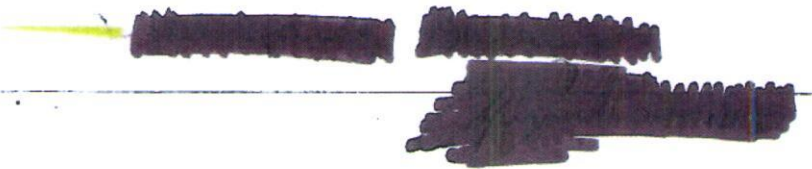

OS Mastermap
18 July 2011, ID: BW1-00083402
maps.blackwell.co.uk

1:1250 scale print at A4, Centre: 324871 E, 190788 N

©Crown Copyright. Licence no. 100/41040



BLACKWELL'S
www.blackwellmapping.co.uk

TEL: 02920 222 720